

Royal North Shore Hospital and Community Health Services

PPP Project Deed

Health Administration Corporation
NSW Health

InfraShore Pty Ltd
Project Company

Annexure N: RNSH PPP Footprint Plans

Signed for identification purposes by

on behalf of **NSW Health**



Signature

Signed for identification purposes by

on behalf of the **Project Company**



Signature

Royal North Shore Hospital and Community Health Services

Project Deed Annexure N

RNSH PPP Footprint Plans


Including Drawings :

Drawing No	Title	Issue
DWG.AR.CW.3500	Stage 1 Completion of D&C Construction Works	T03
DWG.AR.CW.3501	Stage 2 Completion of D&C Construction Works	T03
DWG.AR.CW.3502	Stage 3 Completion of D&C Construction Works	T04
DWG.AR.CW.3503	Stage 4 Completion of D&C Construction Works	T03
DWG.AR.CW.3505	Infrashore PPP Boundary Interim Hard FM	T05
DWG.AR.CW.3506	Infrashore PPP Boundary Start Hard FM	T05
DWG.AR.CW.3507	Infrashore PPP Boundary Start Soft FM	T06
DWG.AR.CW.3508	Infrashore PPP Boundary Stage 1 Hard& Soft FM	T06
DWG.AR.CW.3509	Infrashore PPP Boundary Stage 2 Hard& Soft FM	T06
DWG.AR.CW.3510	Infrashore PPP Boundary Stage 3 Hard& Soft FM	T06
DWG.AR.CW.3511	Infrashore PPP Boundary Stage 4 Hard& Soft FM	T06

INFRASHORE STAGE 1 WORKS COMPLETION PLAN

- INDICATIVE CADASTRAL BOUNDARY
- STAGE 1 COMMUNITY HEALTH
- EXISTING BUILDINGS
- TEMPORARY AMBULANCE ACCESS ROAD

CONTRACT DOCUMENT

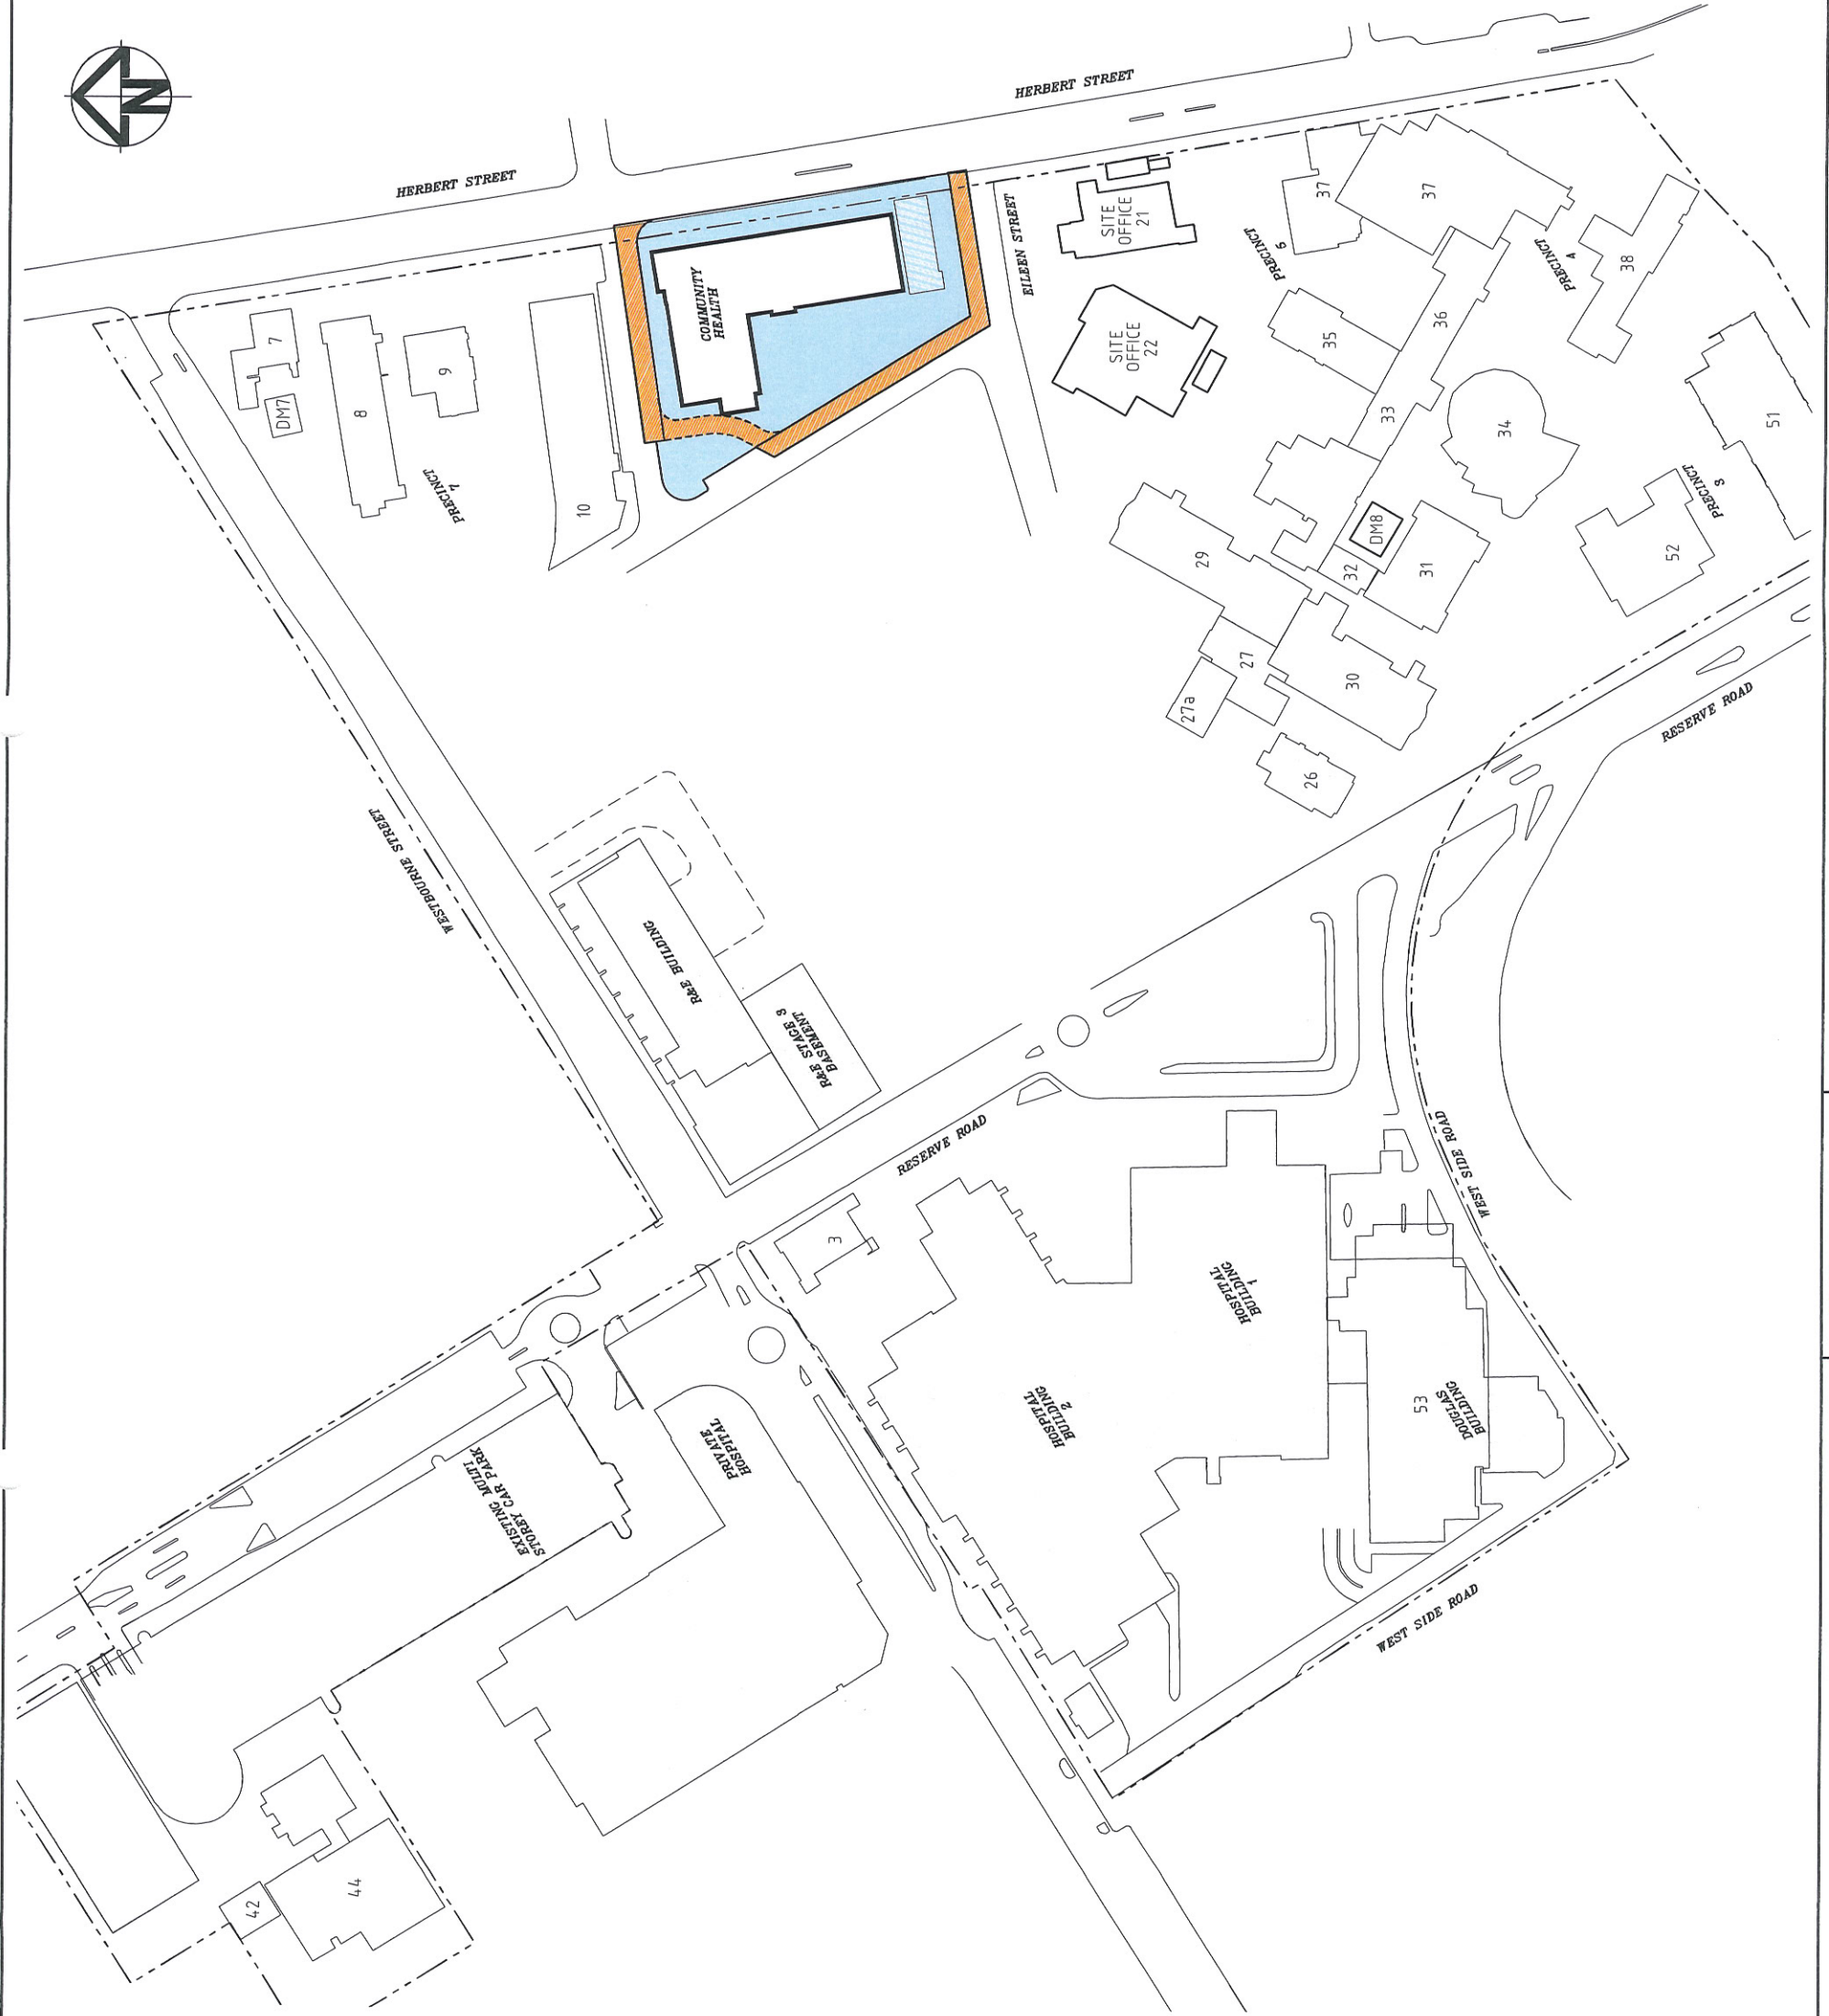

DATE: 12/09/2018
 DRAWING NO: DWG.AR.CW.3500
 DATE: 12/09/2018
 ISSUE: 1/03

SCALE: N.T.S.
 STAGE 1
 COMPLETION OF DAC
 CONSTRUCTION WORKS

PROJECT: ROYAL NORTH SHORE HOSPITAL
 PPP PROJECT

DATE: 12/09/2018
 CONTRACT DOCUMENT NO: 100
 CONTRACT DOCUMENT NO: 100
 CONTRACT DOCUMENT NO: 100

HYDER CONSULTING PTY LTD
 Level 5
 141 Walker St
 NSW 2040
 AUSTRALIA
 Tel: +61 (0)2 8971 9800
 Fax: +61 (0)2 8971 9801

